
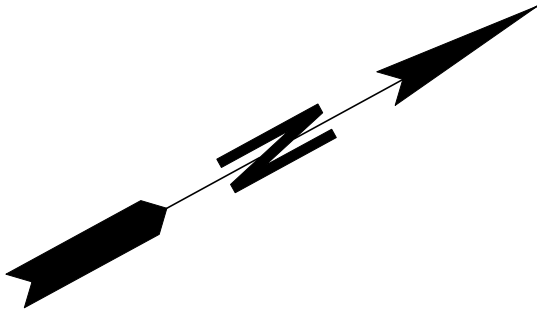


NOTES:


- SEWER SERVICES IN CONFLICT WITH STORM PIPE MUST BE REINSTALLED FROM THE SEWER MAIN TO A FIELD DETERMINED POINT IN THE EXISTING SERVICE LINE THAT WILL ALLOW GRAVITY FLOW FROM THE HOME OR BUSINESS TO THE SEWER MAIN.
- ANY SEWER SERVICE THAT CONFLICTS WITH STORM DRAIN SHOULD BE REPLACED BACK TO THE SEWER MAIN.
- SANITARY SEWER SERVICE LOCATIONS ARE APPROXIMATE. CONTRACTOR TO FIELD LOCATE PRIOR TO BEGINNING CONSTRUCTION.
- PAYMENT FOR REMOVAL OF EXISTING PIPES TO ALLOW INSTALLATION OF NEW STORM PIPES WILL BE INCLUDED UNDER GRADING COMPLETE.
- COORDINATE SEWER WORK WITH KEITH SPILLERS, SEWER SUPT. FOR THE FORT VALLEY UTILITY COMMISSION (478-825-7701 EXT. 217).

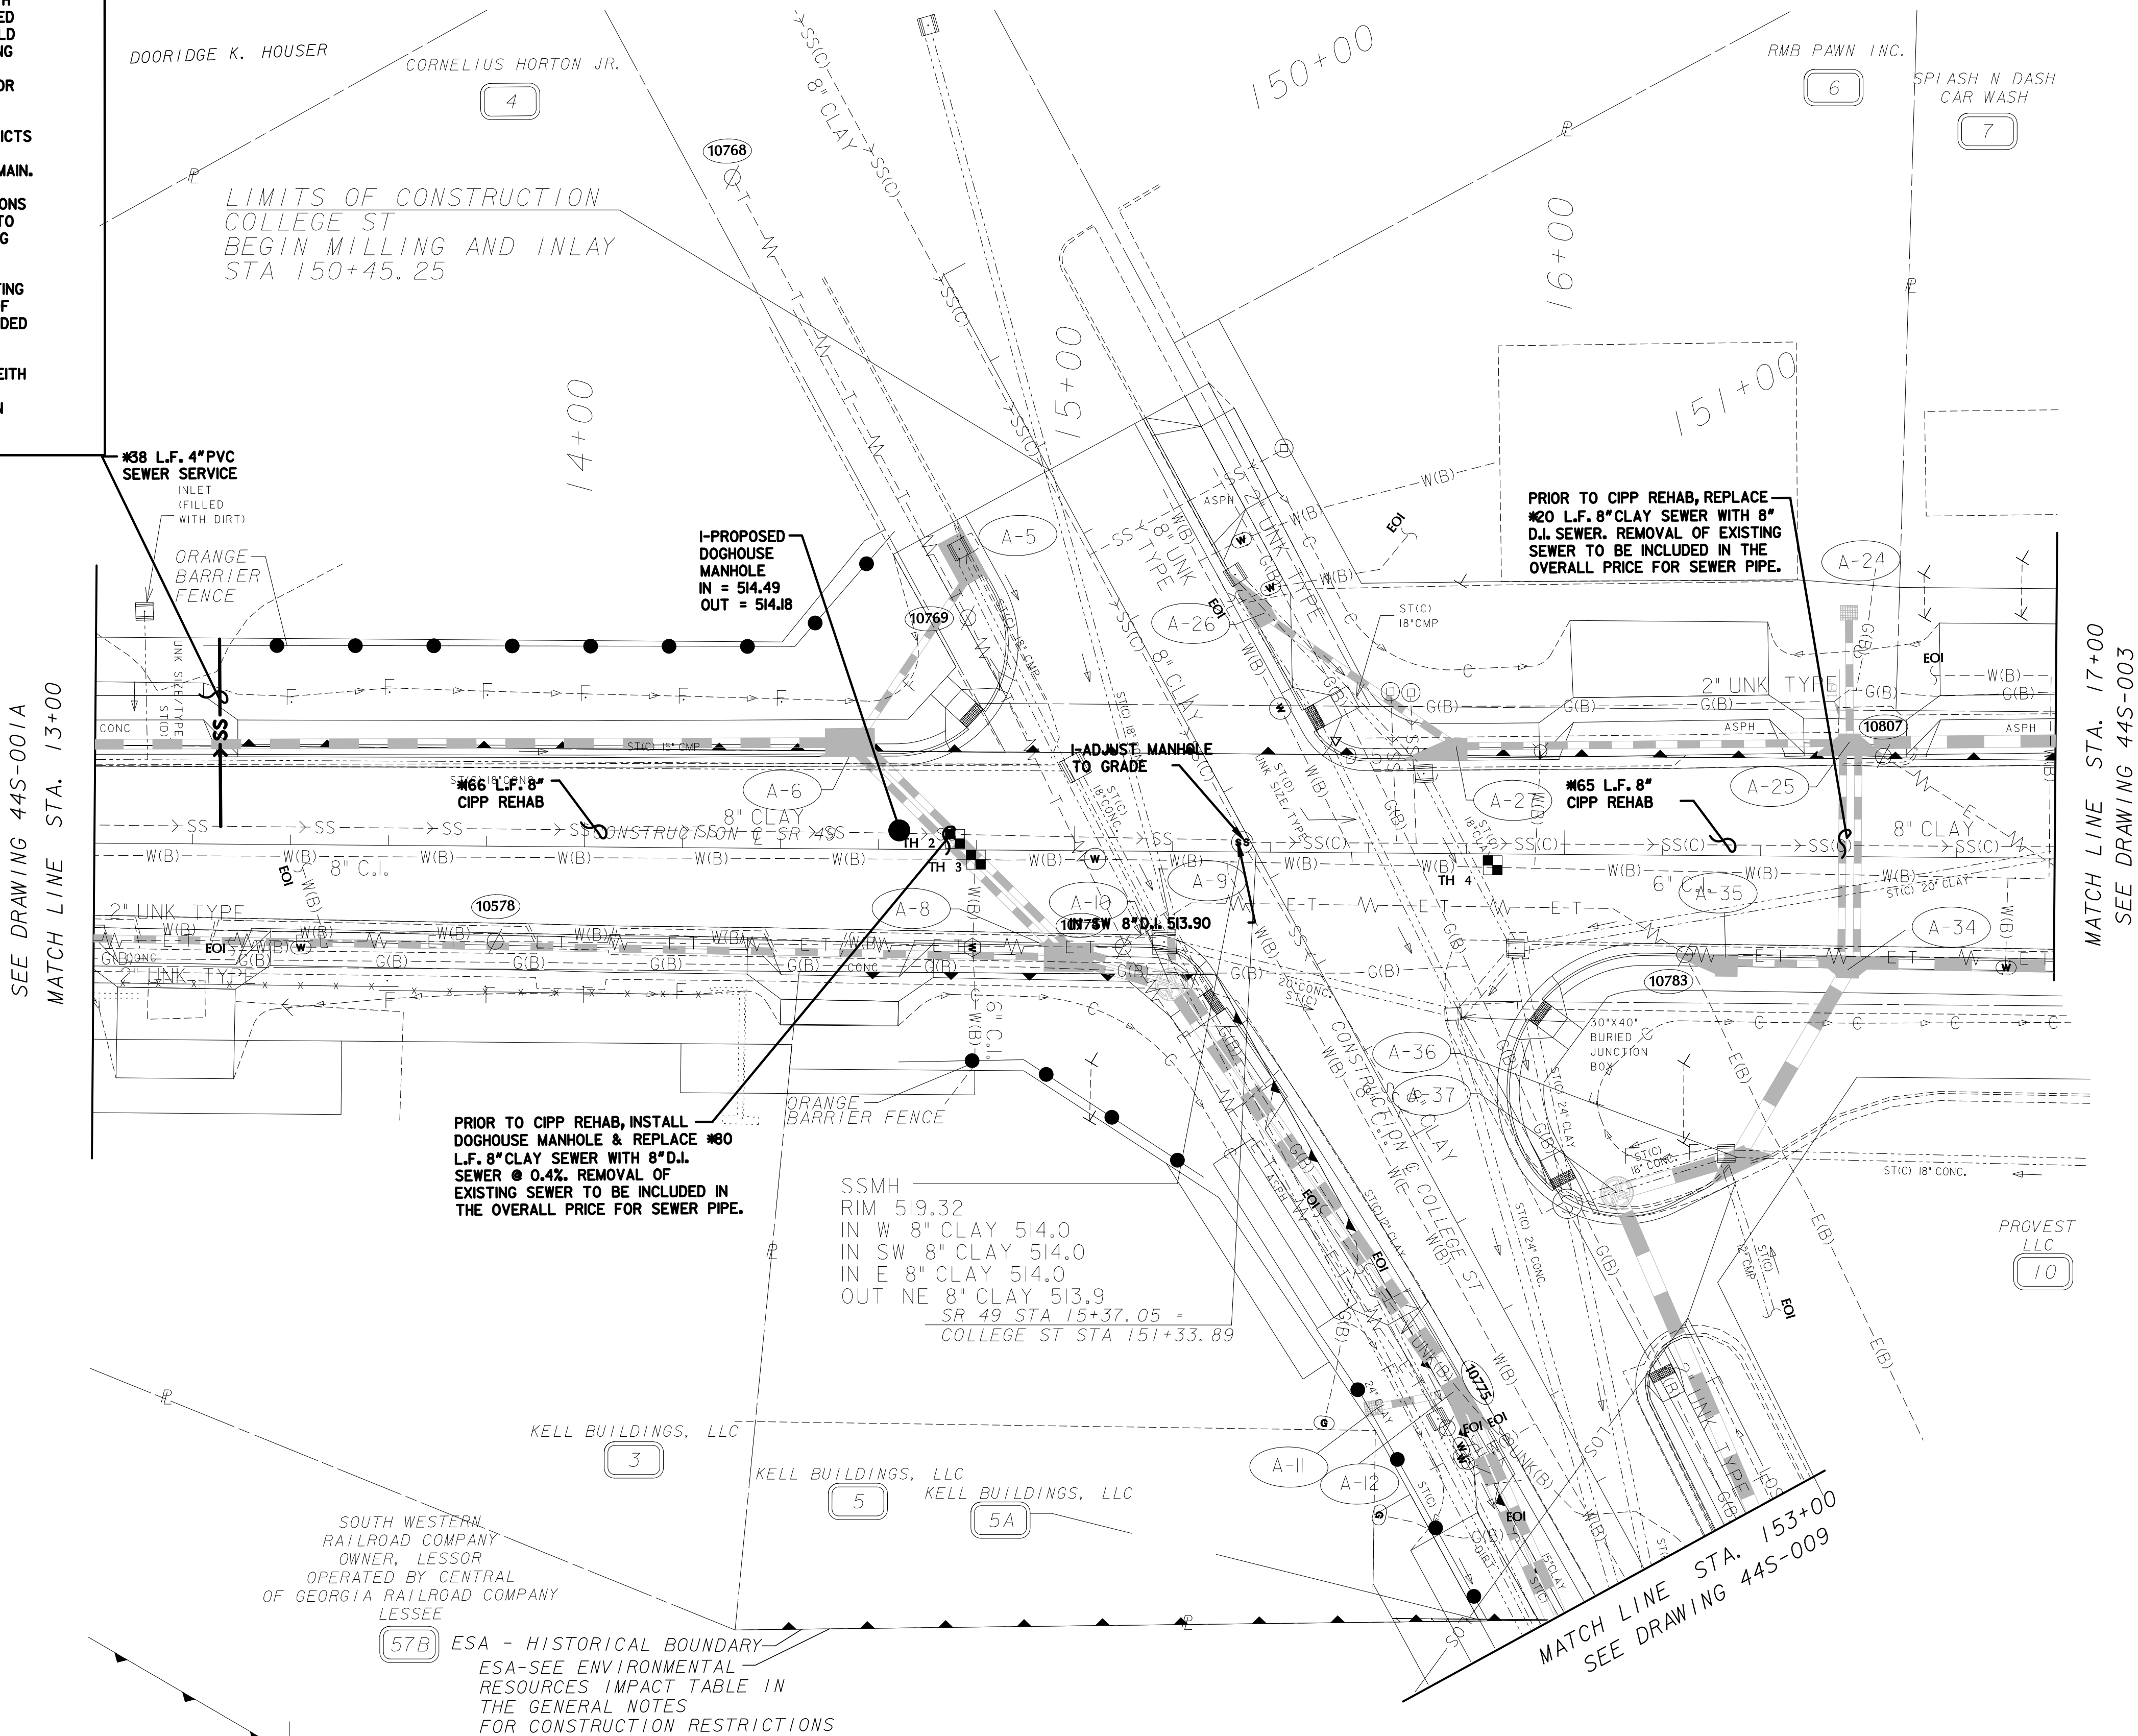

PROPERTY AND EXISTING R/W LINE	—R—
REQUIRED R/W LINE	—G—F—
CONSTRUCTION LIMITS	—C—F—
EASEMENT FOR CONSTR & MAINTENANCE OF SLOPES, DRAINAGE & UTILITIES	—H—
EASEMENT FOR CONSTR OF SLOPES	—X—
EASEMENT FOR CONSTR OF DRIVES	—Y—

BEGIN LIMIT OF ACCESS.....BLA
END LIMIT OF ACCESS.....ELA
LIMIT OF ACCESS
REQ'D R/W & LIMIT OF ACCESS
ESA - BOUNDARY

GEORGIA
DEPARTMENT
OF
TRANSPORTATION

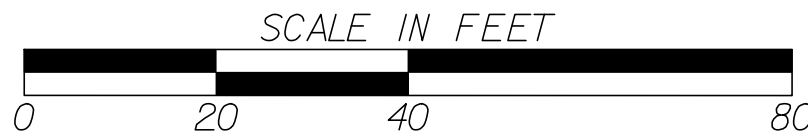

REVISION DATES	
06/04/12	

STATE OF GEORGIA DEPARTMENT OF TRANSPORTATION	
OFFICE: DISTRICT 3 DESIGN	
UTILITY RELOCATION PLANS SEWER	
SR 49 DRAINAGE IMPROVEMENTS COUNTY: PEACH	
DRAWING NO. 44S-002	